


6/Π  
5/Π  
4/Π  
3/Π  
2/Π  
1/Π  
1/Υ

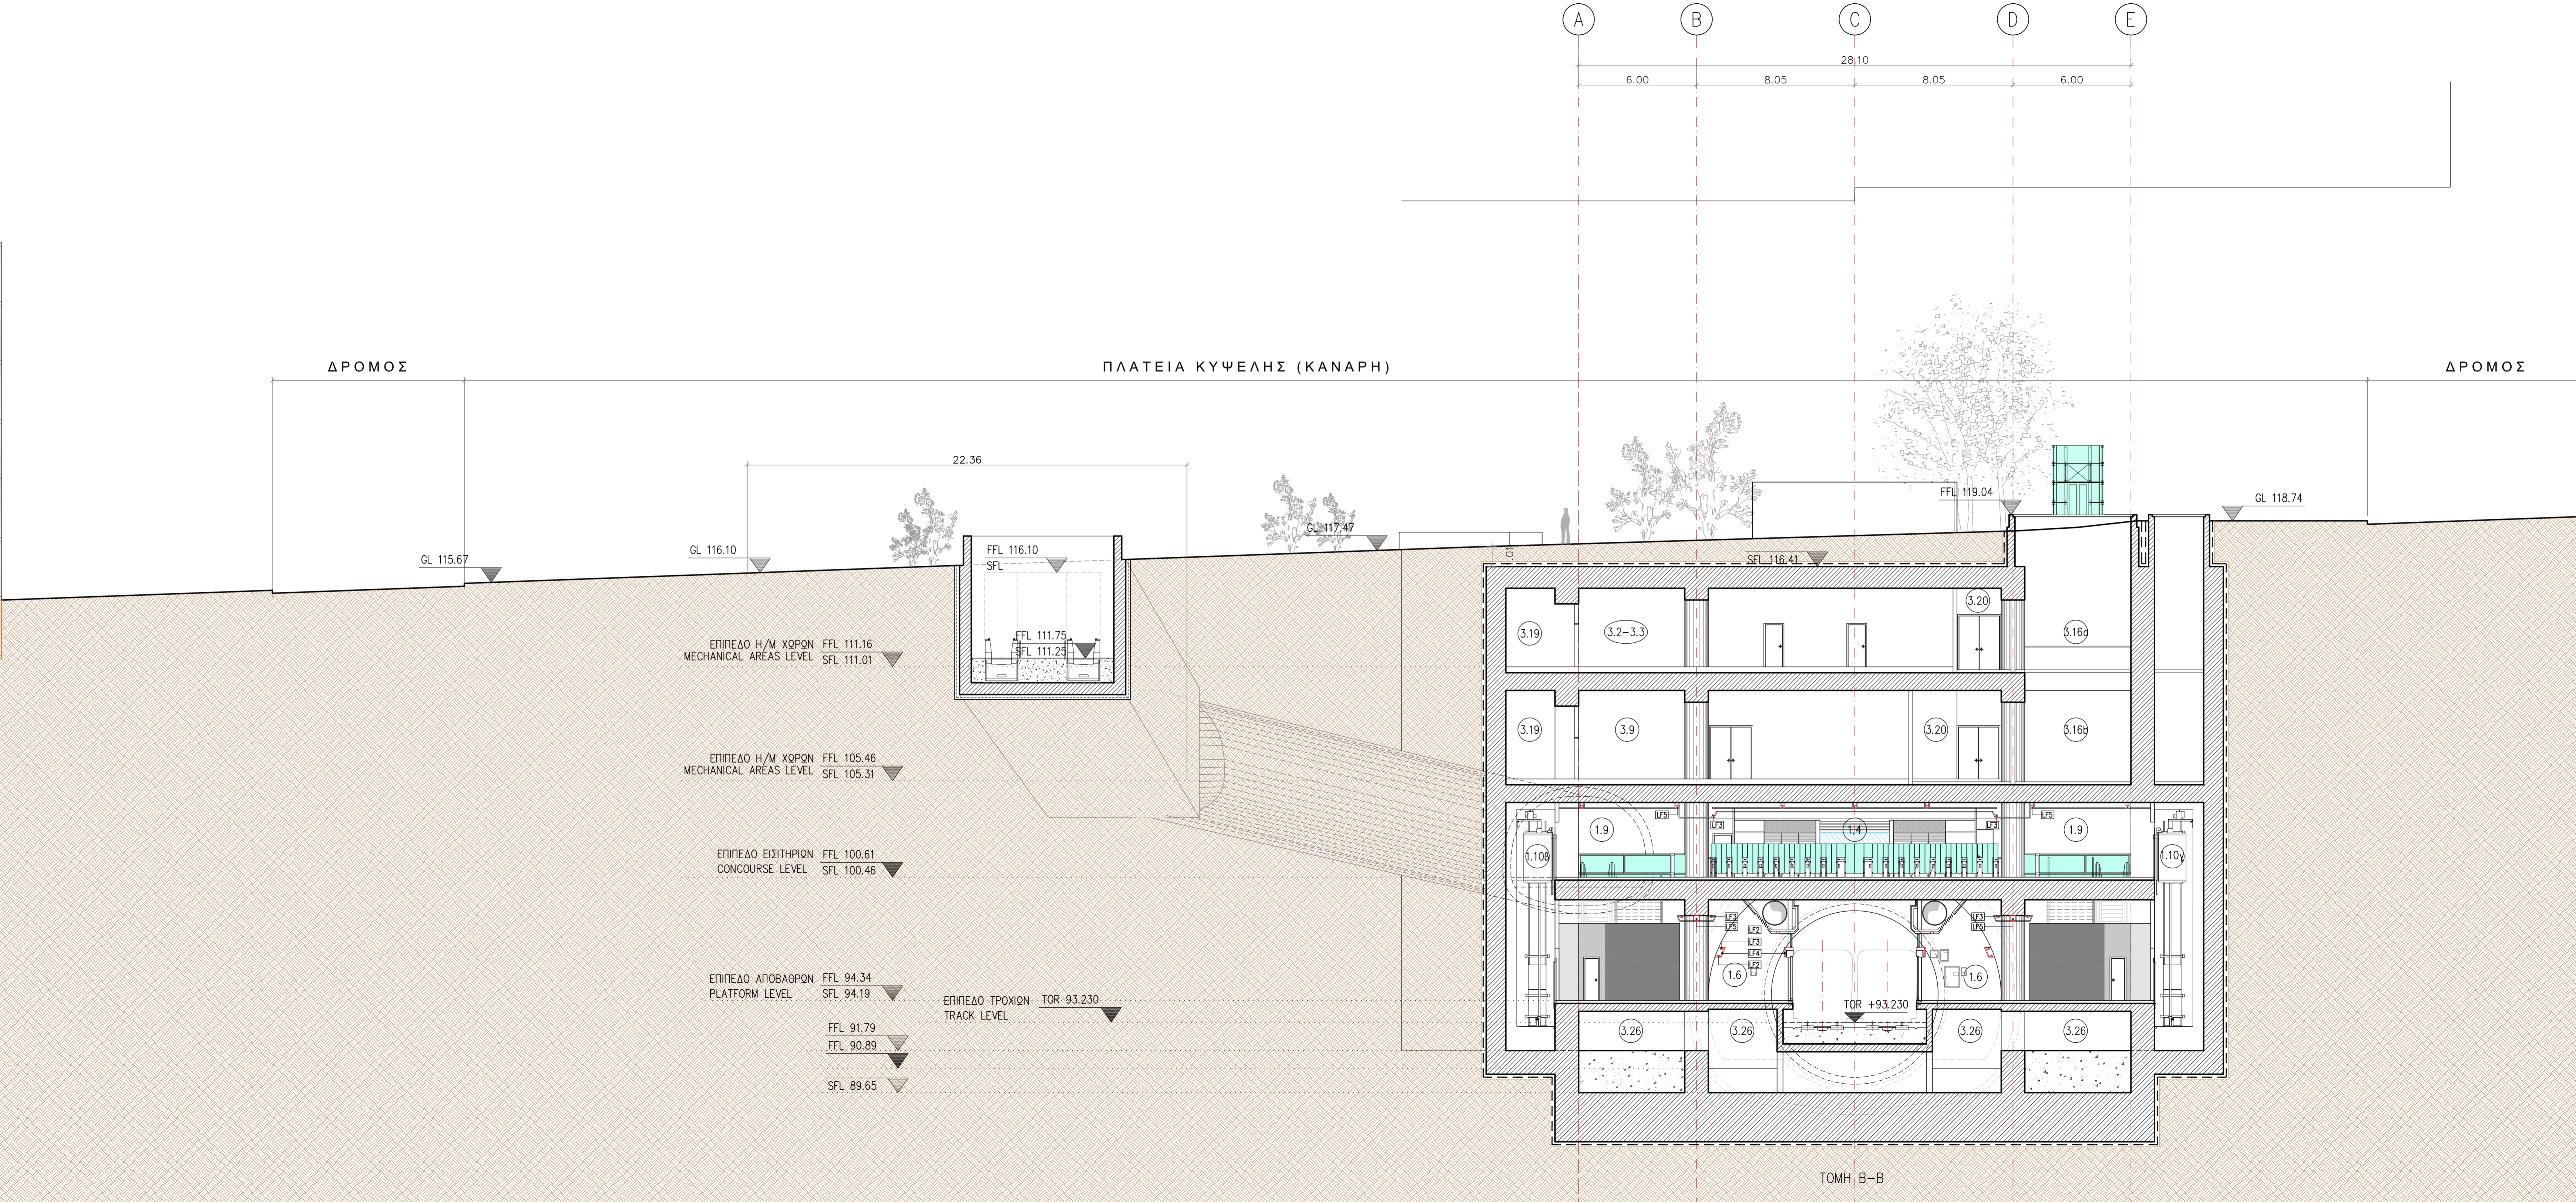

ΤΟΜΗ Β-Β